



1 Existing Ground Floor Plan
1 : 100




2 Existing First Floor Plan
1 : 100

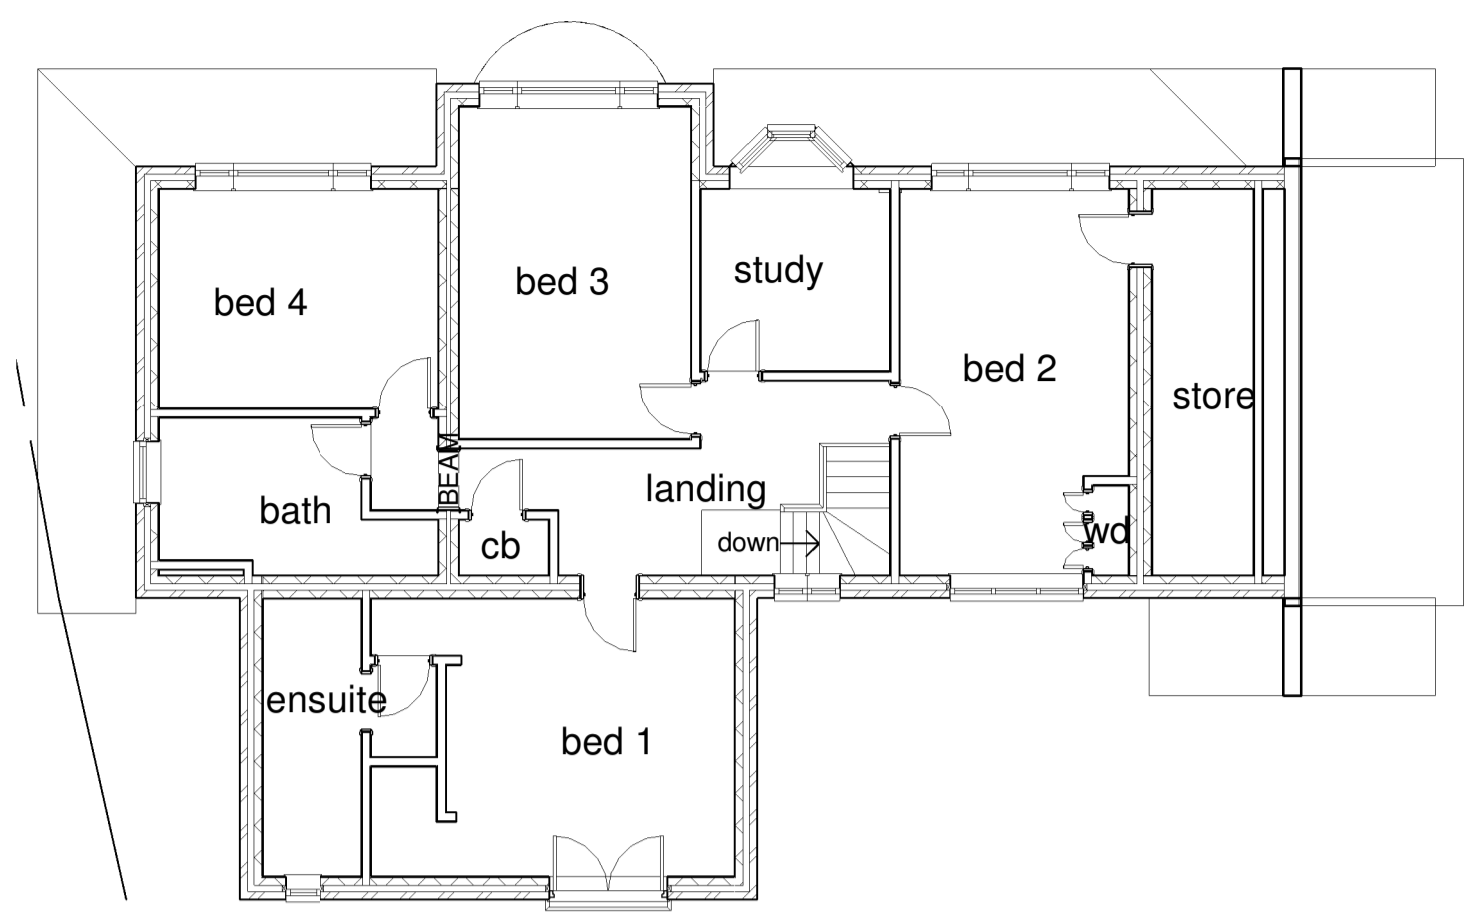


3 Existing Front Elevation
(South)
1 : 100

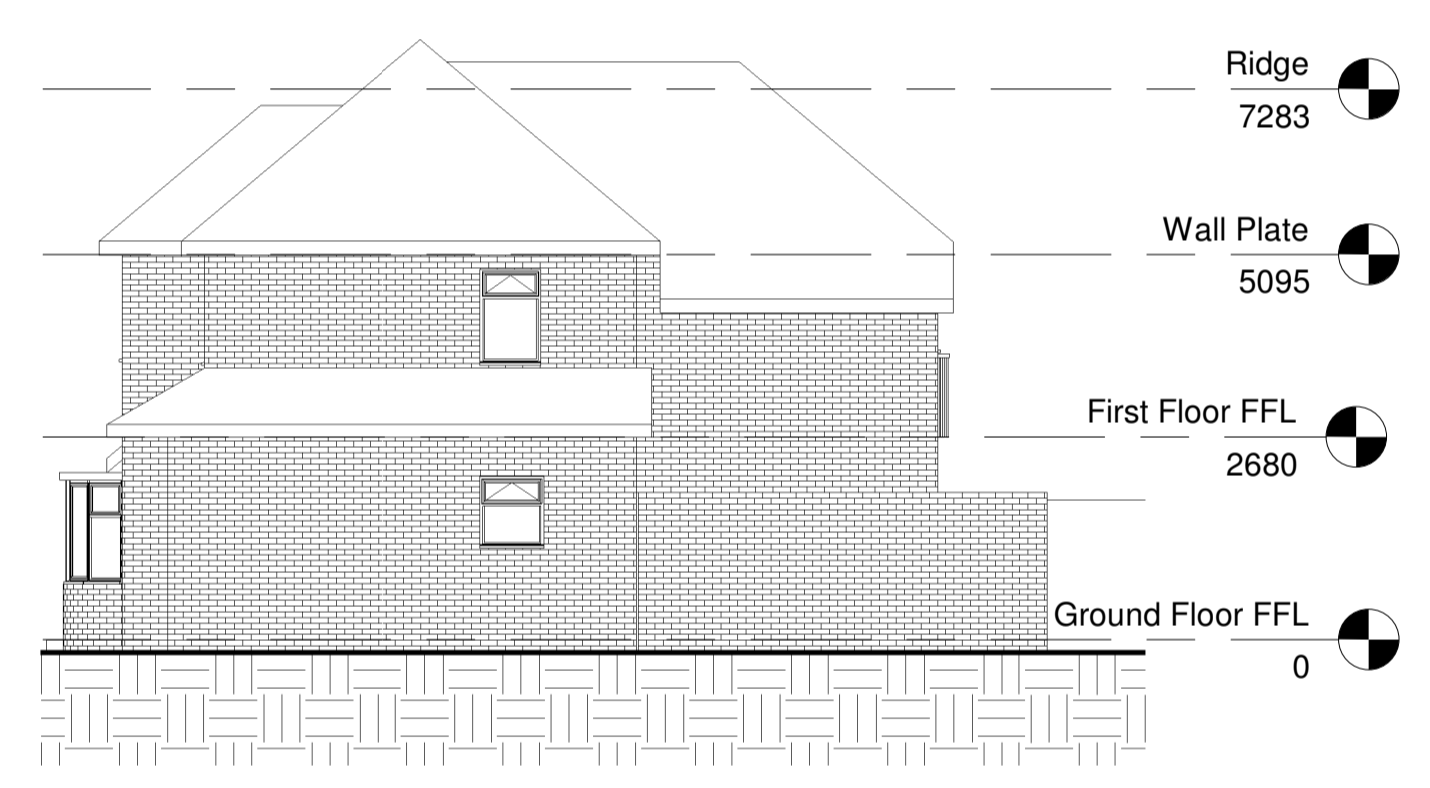


4 Existing Side Elevation
(East)
1 : 100

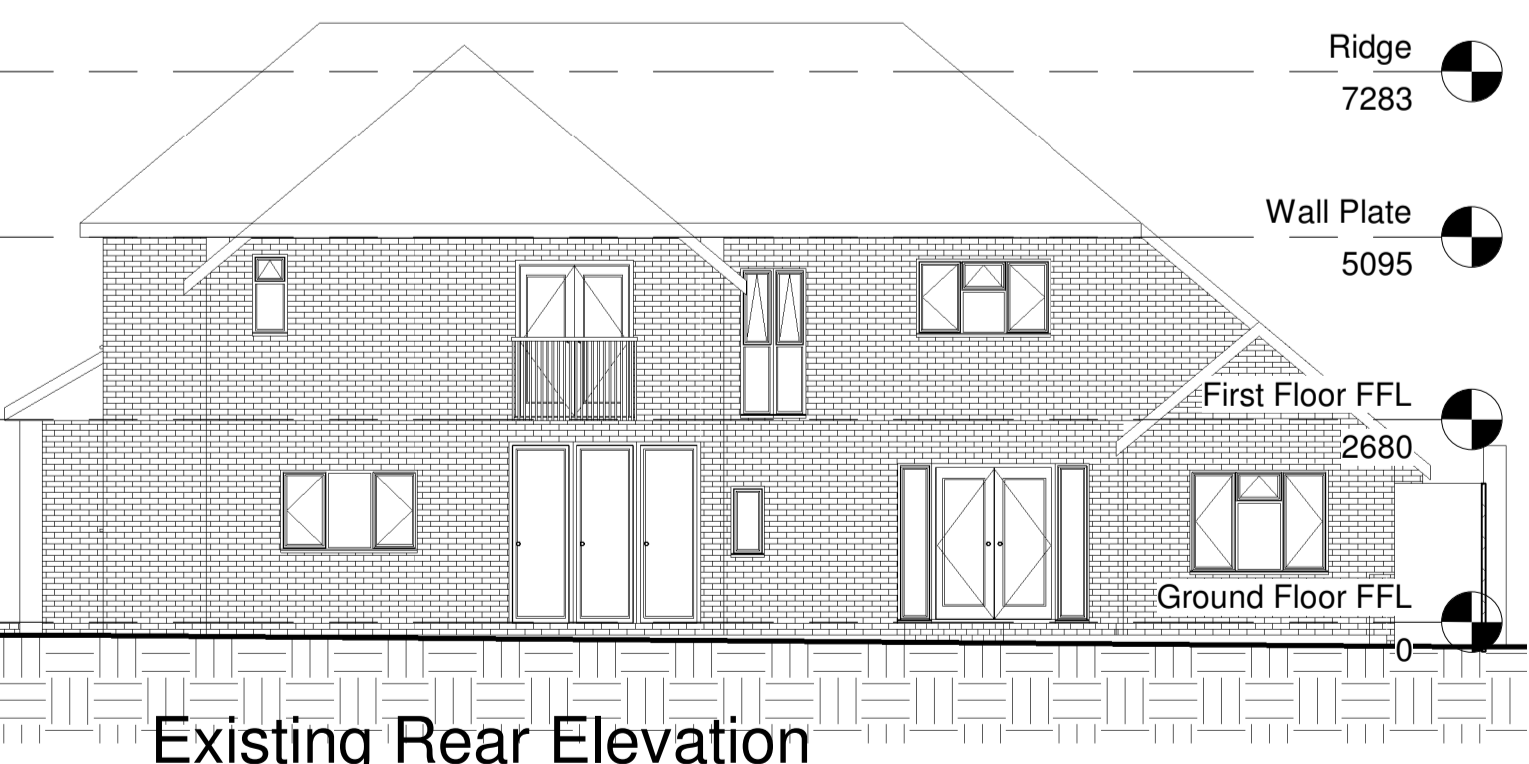


5 Existing Rear Elevation
(North)
1 : 100

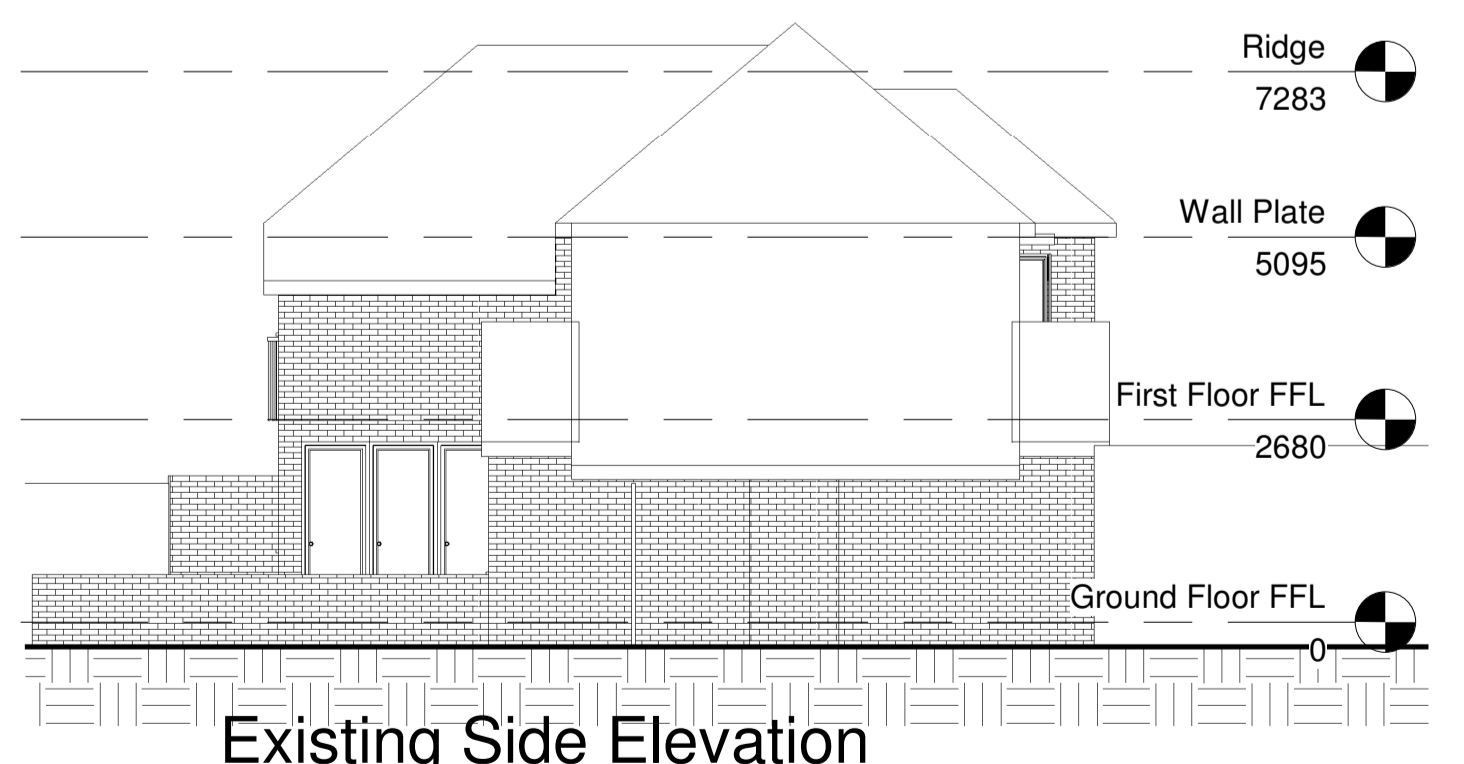

6 Existing Side Elevation
(West)
1 : 100

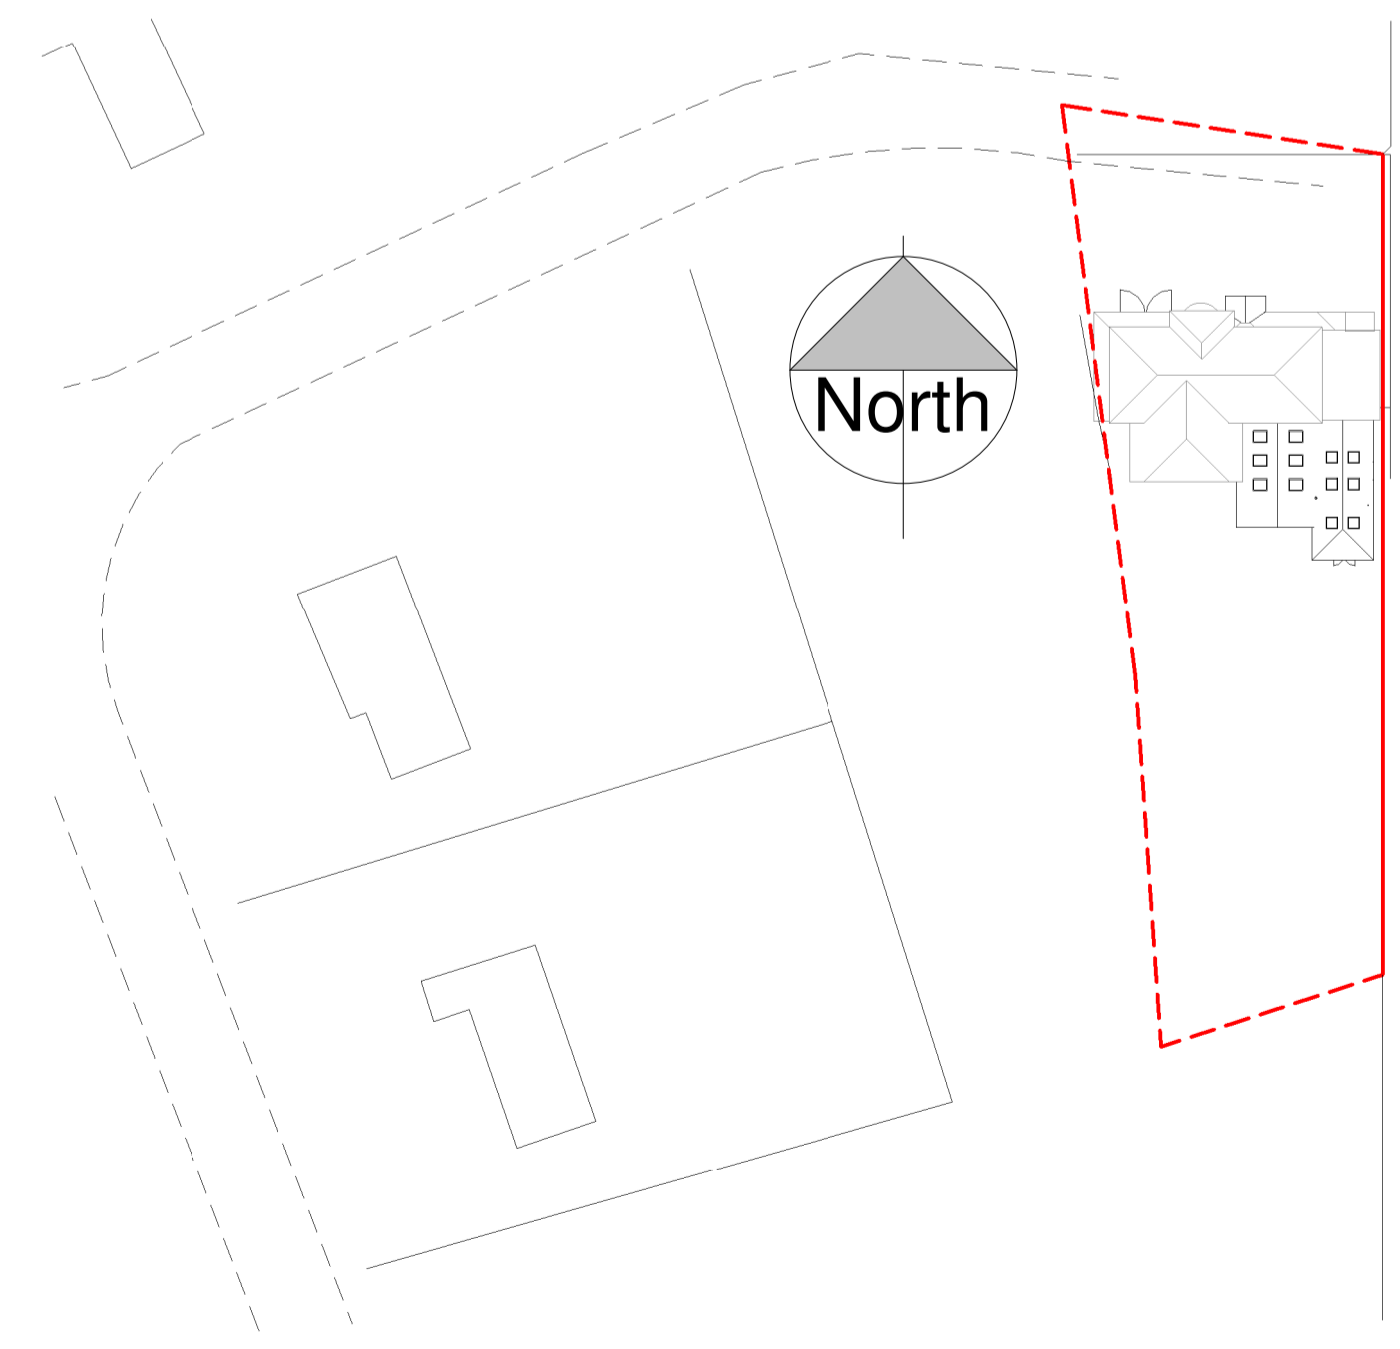

7 Block Plan
1 : 500

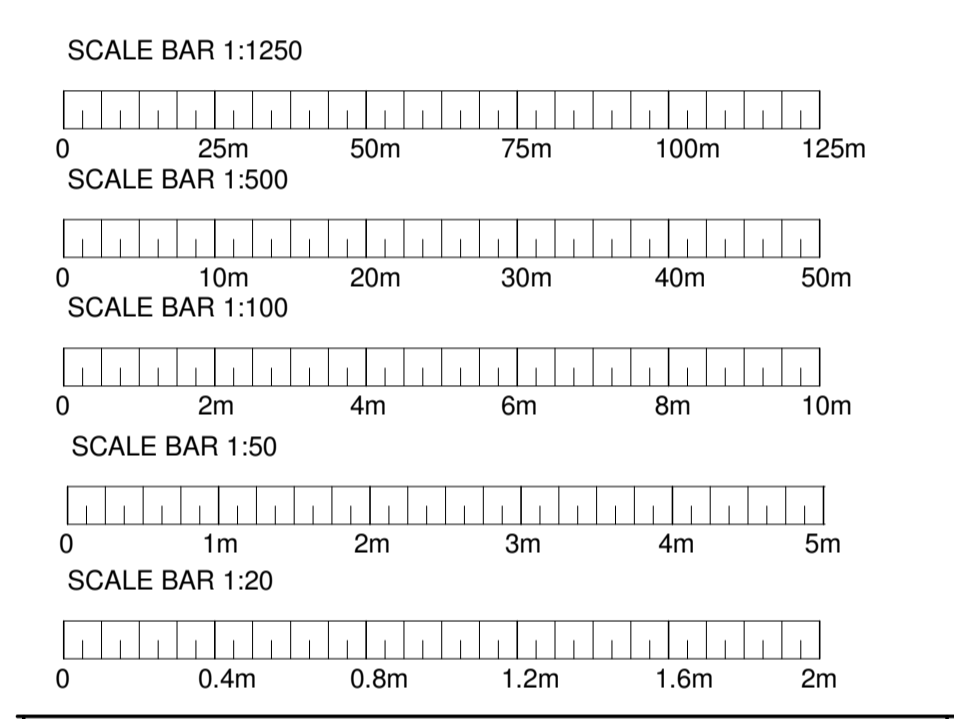


yourpropertyteam
 Tel: 03305 550530
 e-mail: help@propertyteam.org
 www.propertyteam.org

Client
 Client Name
 Project Address
 Client Address


Project
Porch and Single Storey Rear Extensions with New Patio, Rooflights and Patio Doors

Drawing Title
Existing Plans and Elevations, Block Plan and Location Plan

Scale	Date	Drawn By
As indicated	01/08/23	MBB

Drg No.
EP0000PL01-1

This drawing must not be copied without the consent of extensionplans.net. All dimensions must be checked on site and not scaled from this drawing.

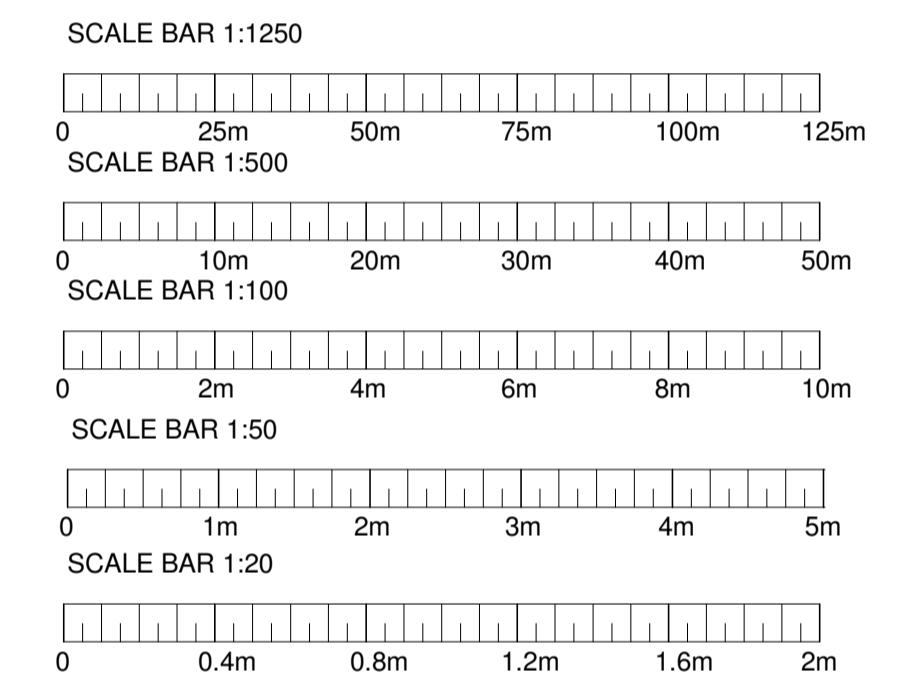

yourpropertyteam

Tel: 03305 550530
e-mail: help@propertyteam.org
www.propertyteam.org

Client
Client Name

Project Address
Client Address

Project
Porch and Single Storey Rear Extensions with New Patio, Rooflights and Patio Doors



Drawing Title
Proposed Ground Floor Plan

Scale 1 : 50	Date 01/08/23	Drawn By MBB
-----------------	------------------	-----------------

Drg No.
EP0000PL01-2

This drawing must not be copied without the consent of extensionplans.net. All dimensions must be checked on site and not scaled from this drawing.

1 Proposed Ground Floor Plan
1 : 50

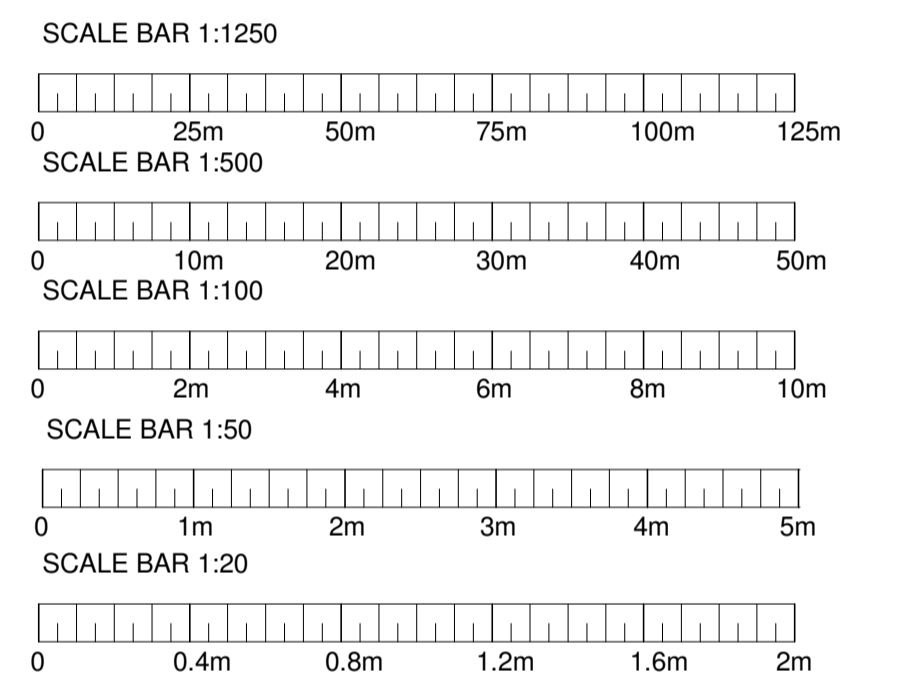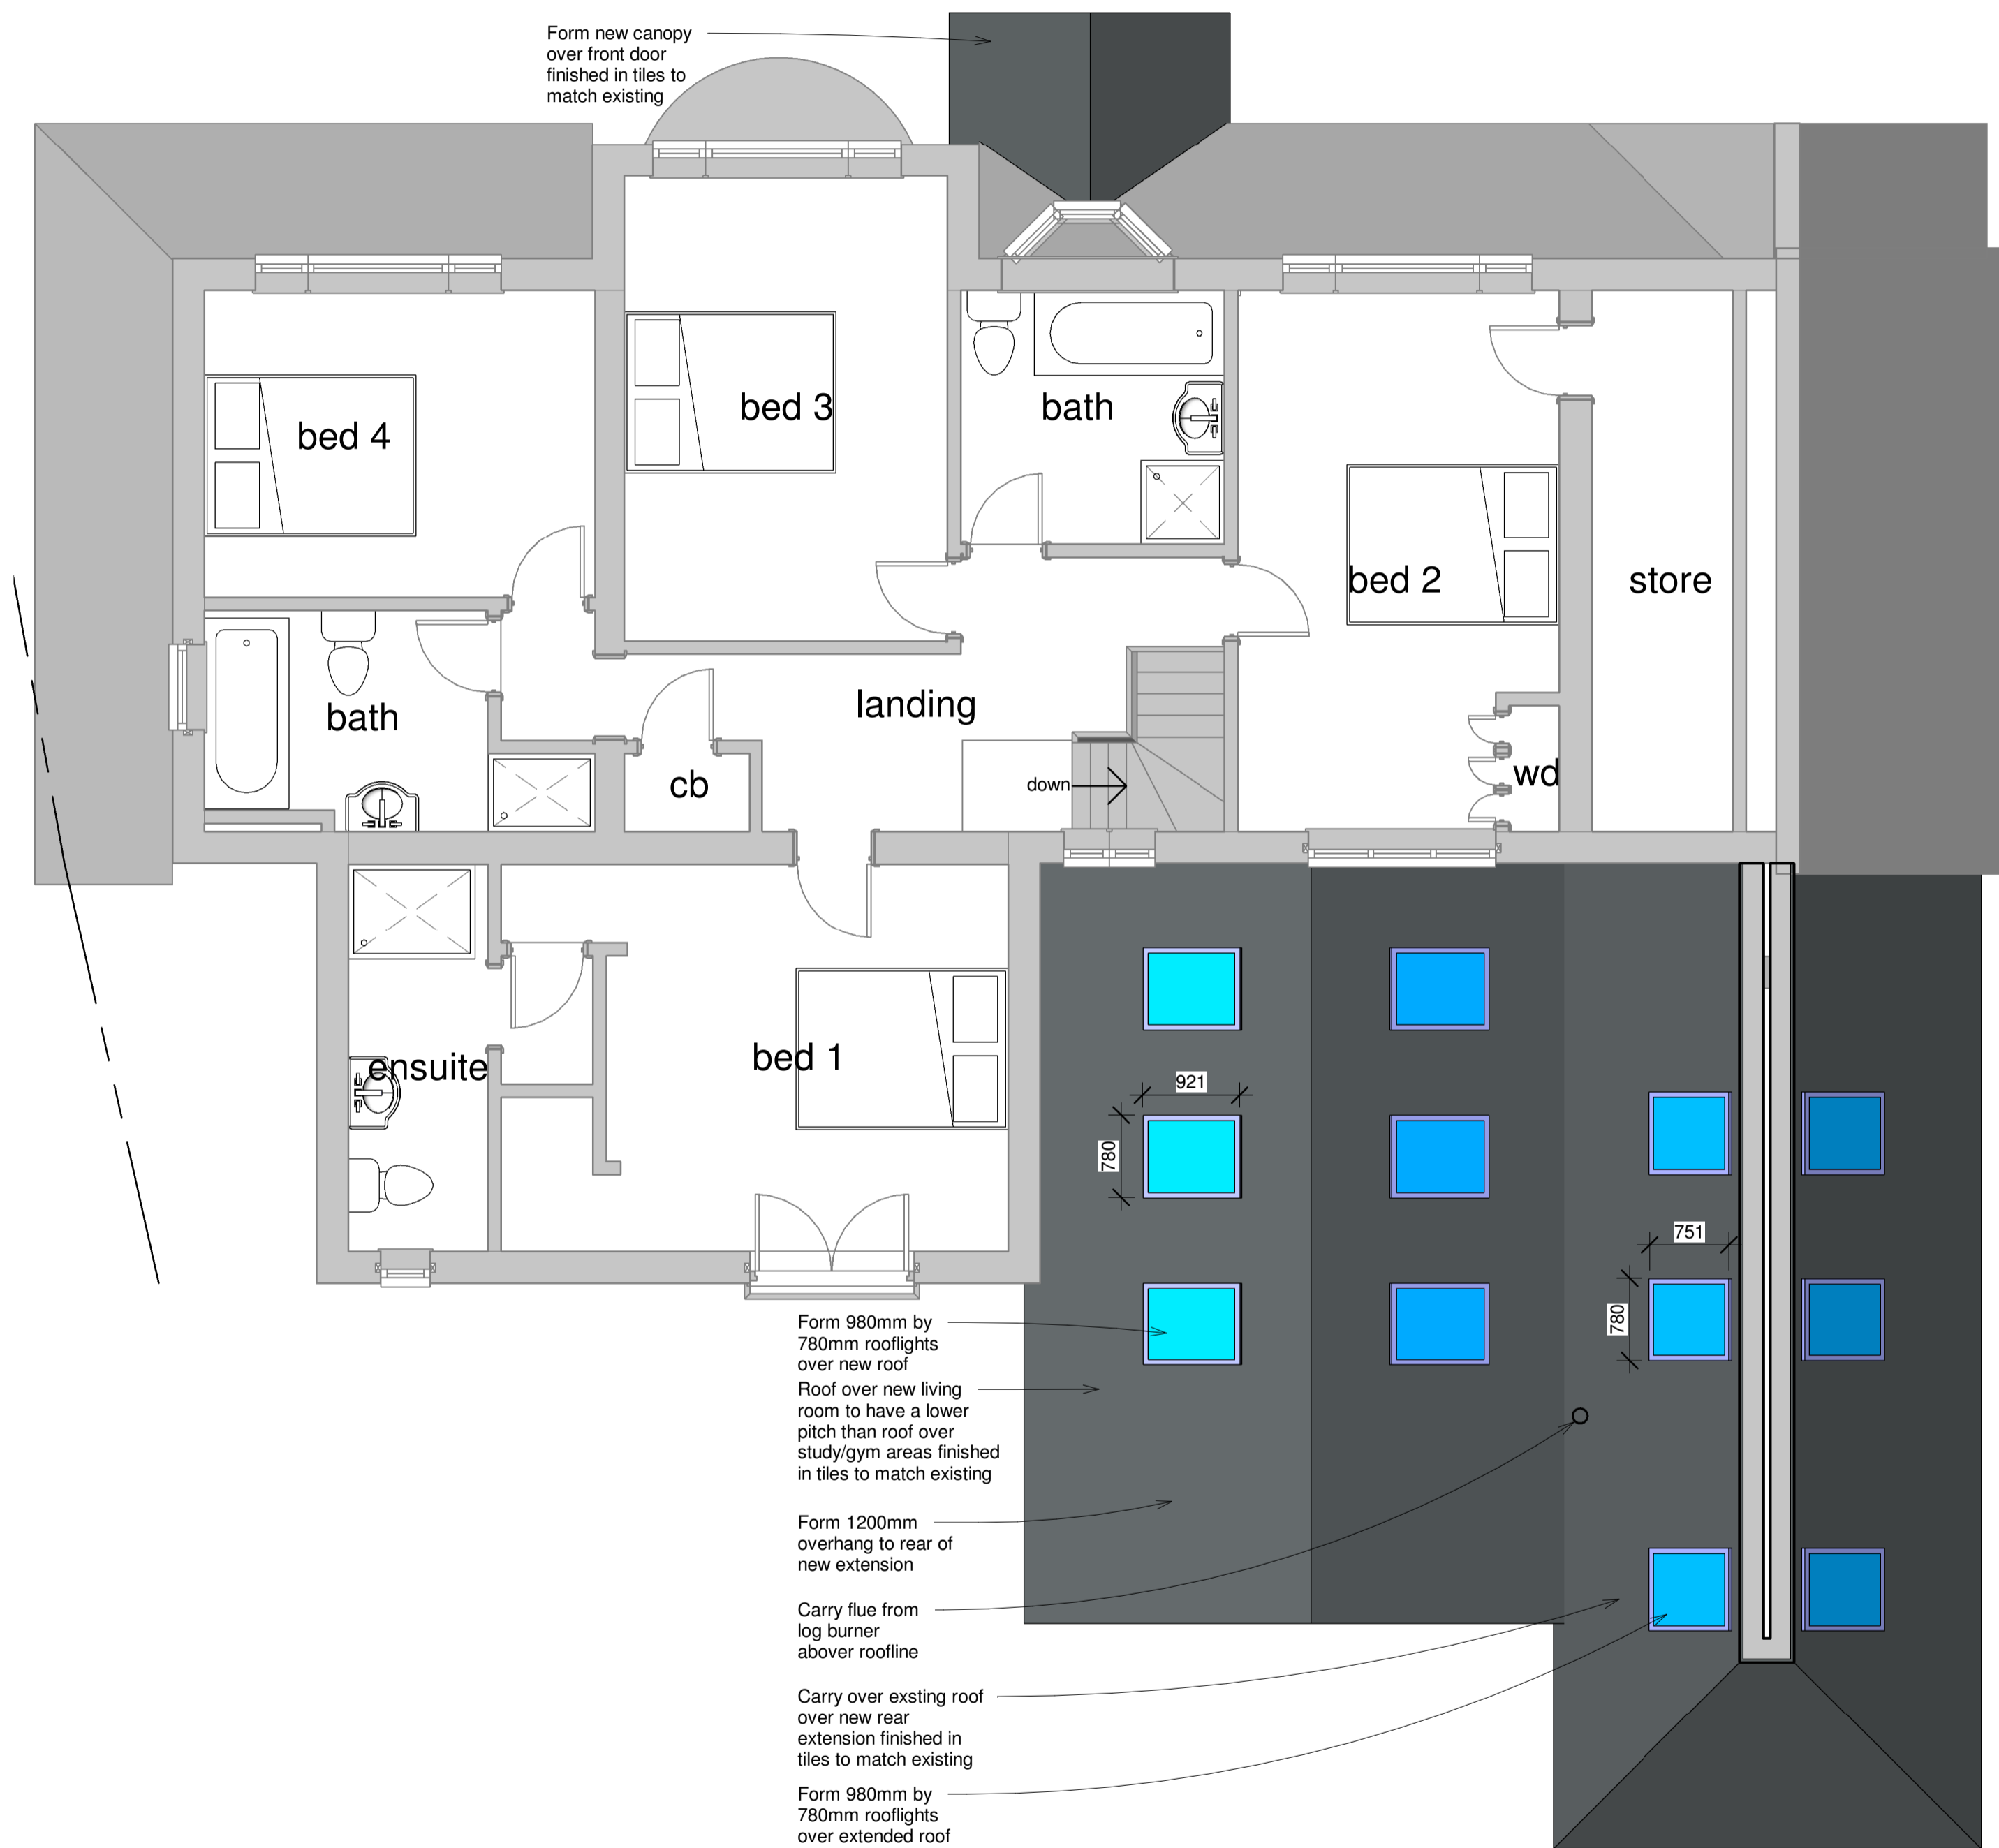

yourpropertyteam
Tel: 03305 550530
e-mail: help@propertyteam.org
www.propertyteam.org

Client
Client Name

Project Address
Client Address

Project
Porch and Single Storey Rear Extensions with New Patio, Rooflights and Patio Doors

Drawing
Title
Proposed First Floor Plan

Scale 1 : 50	Date 01/08/23	Drawn By MBB
------------------------	-------------------------	------------------------



Drg No.
EP0000PL01-3

1 Proposed First Floor Plan
1 : 50

This drawing must not be copied without the consent of extensionplans.net. All dimensions must be checked on site and not scaled from this drawing.



1 Proposed Front Elevation (South) 1:50

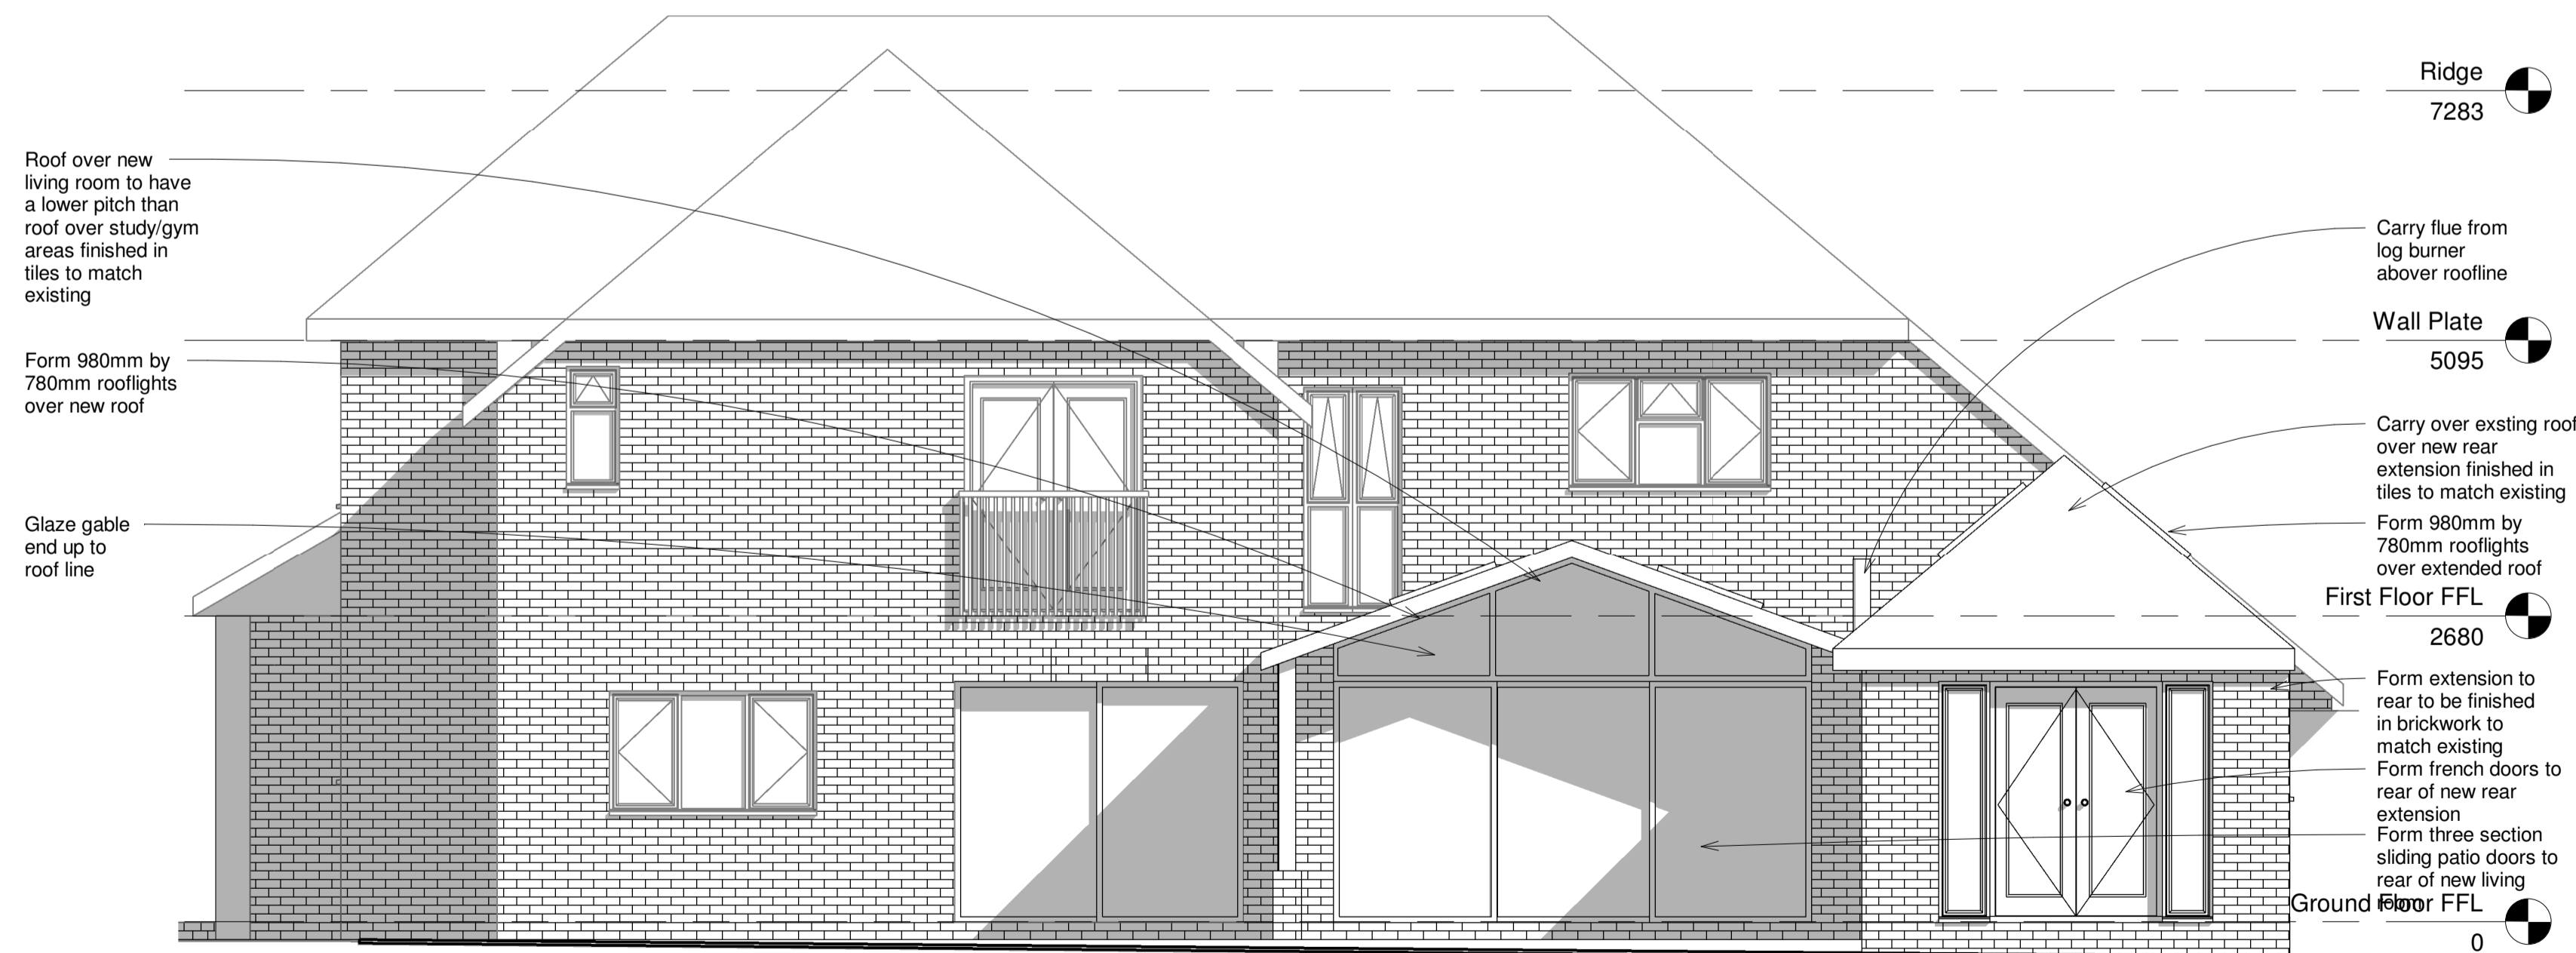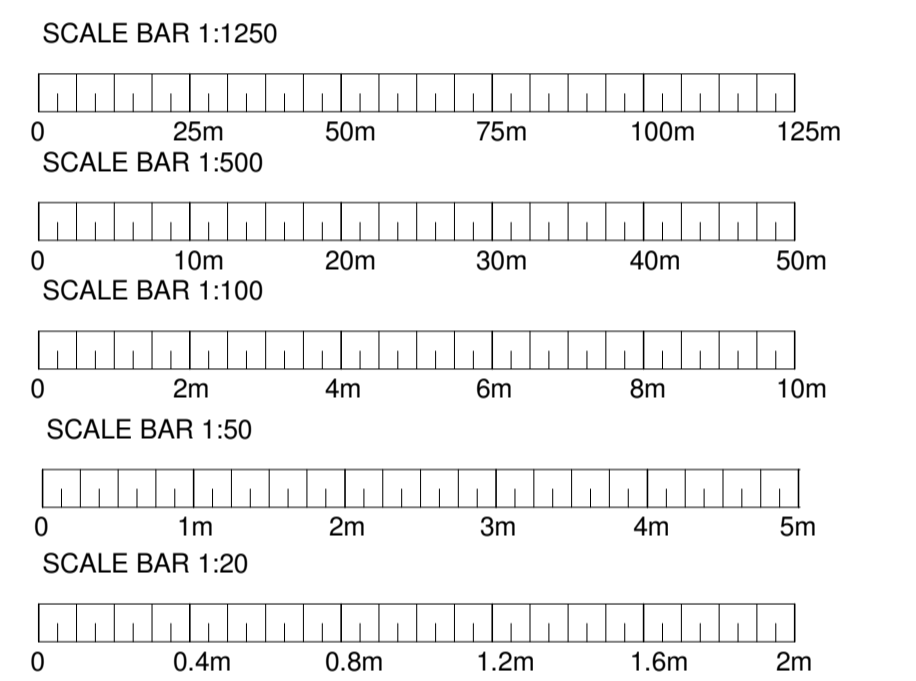

2 Proposed Rear Elevation (North) 1:50


yourpropertyteam
 Tel: 03305 550530
 e-mail: help@propertyteam.org
 www.propertyteam.org

Client
 Client Name
 Project Address
 Client Address


Project
 Porch and Single Storey Rear Extensions with New Patio, Rooflights and Patio Doors

Drawing Title
 Proposed Front and Rear Elevations



Scale 1 : 50	Date 01/08/23	Drawn By MBB
-----------------	------------------	-----------------

Drg No.
EP0000PL01-4

This drawing must not be copied without the consent of extensionplans.net. All dimensions must be checked on site and not scaled from this drawing.

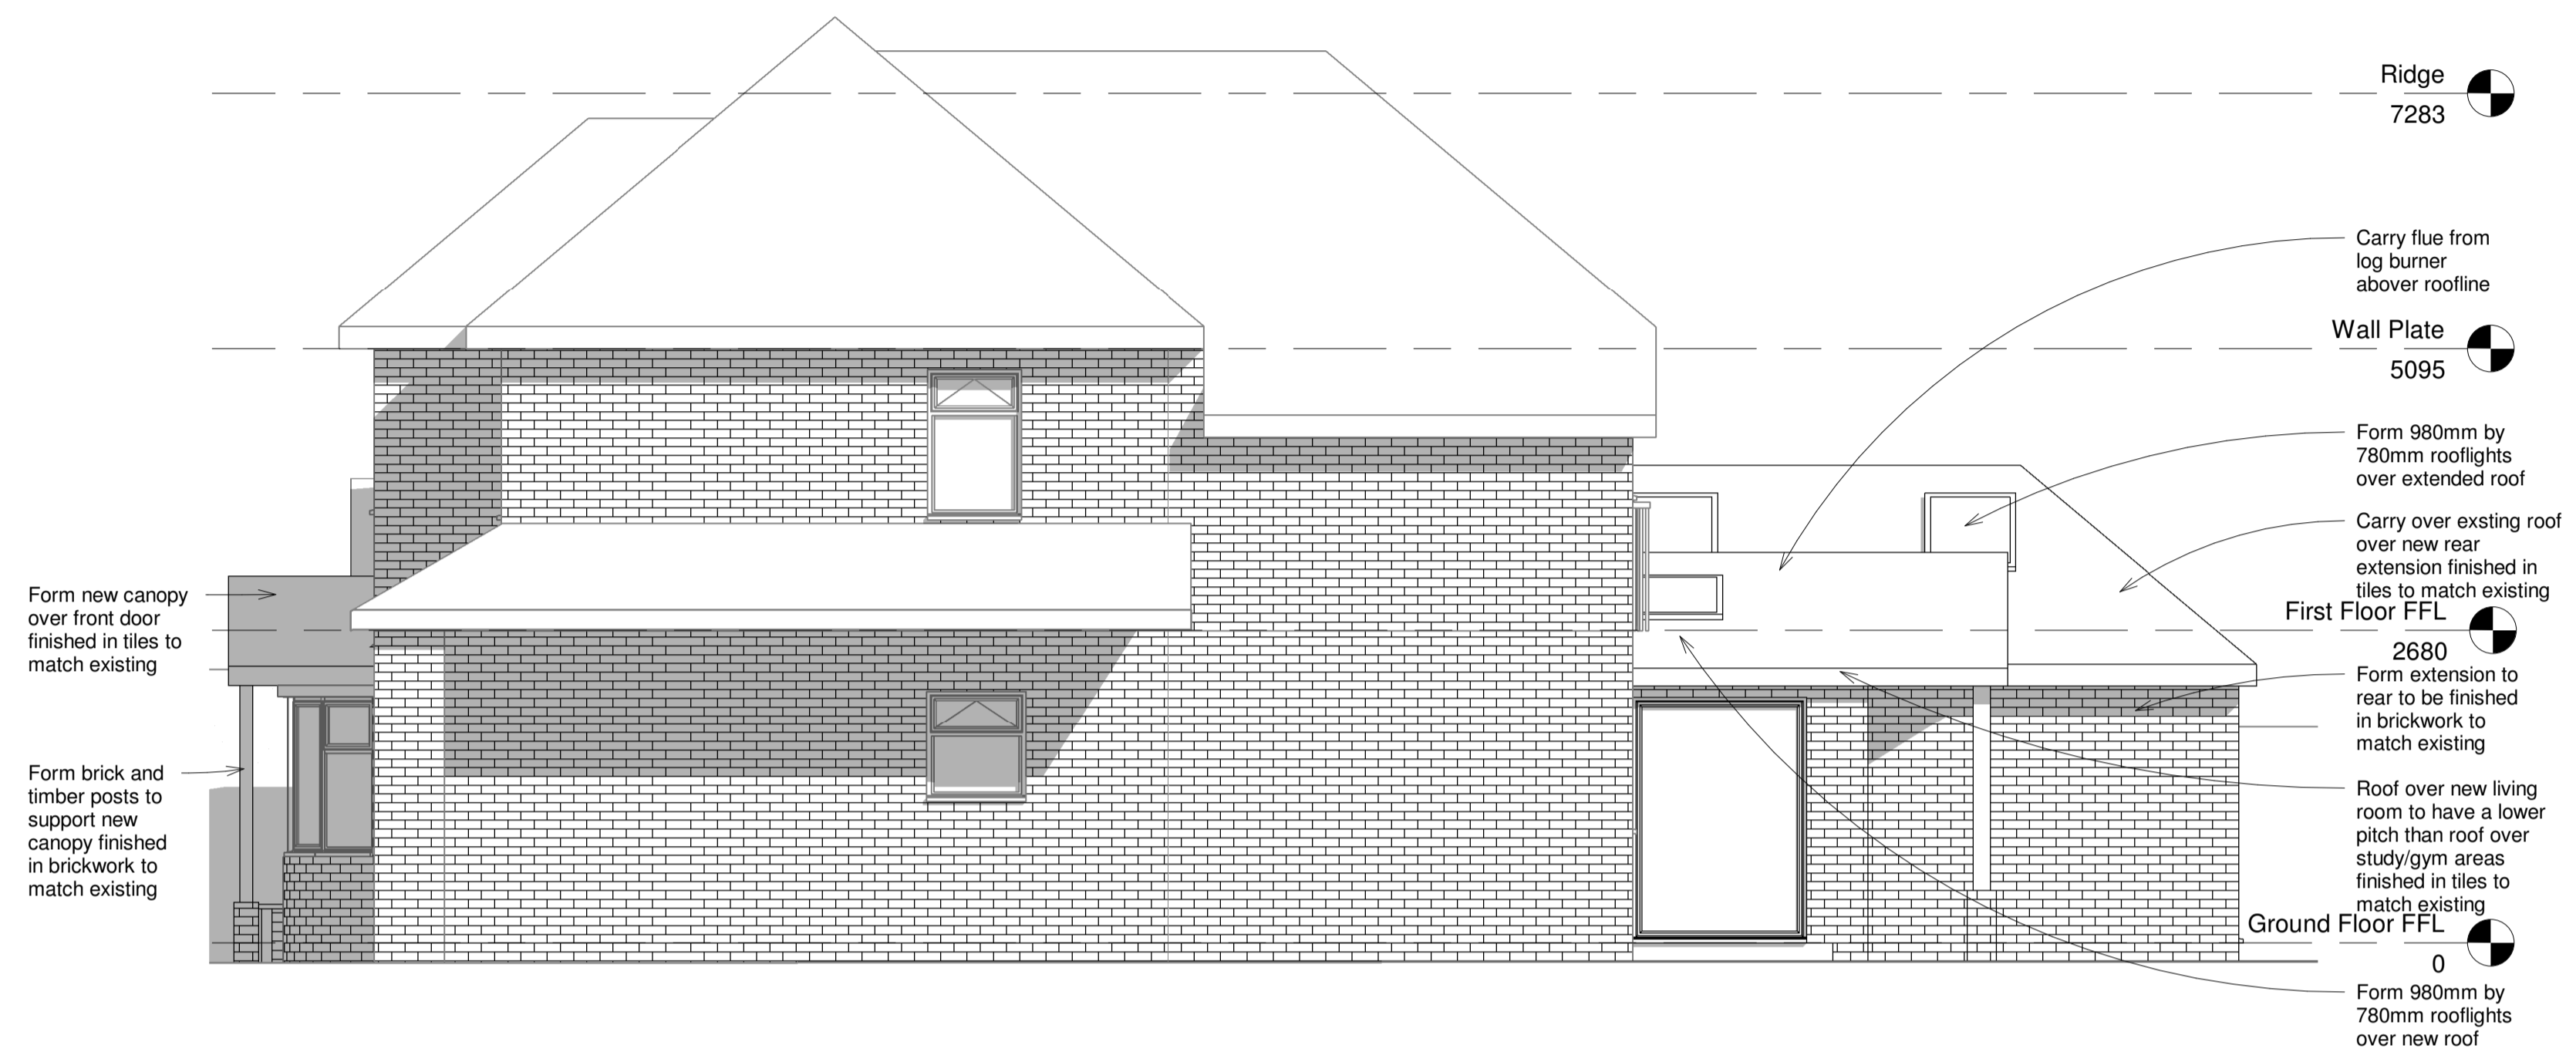

1 Proposed Side Elevation (East) 1:50

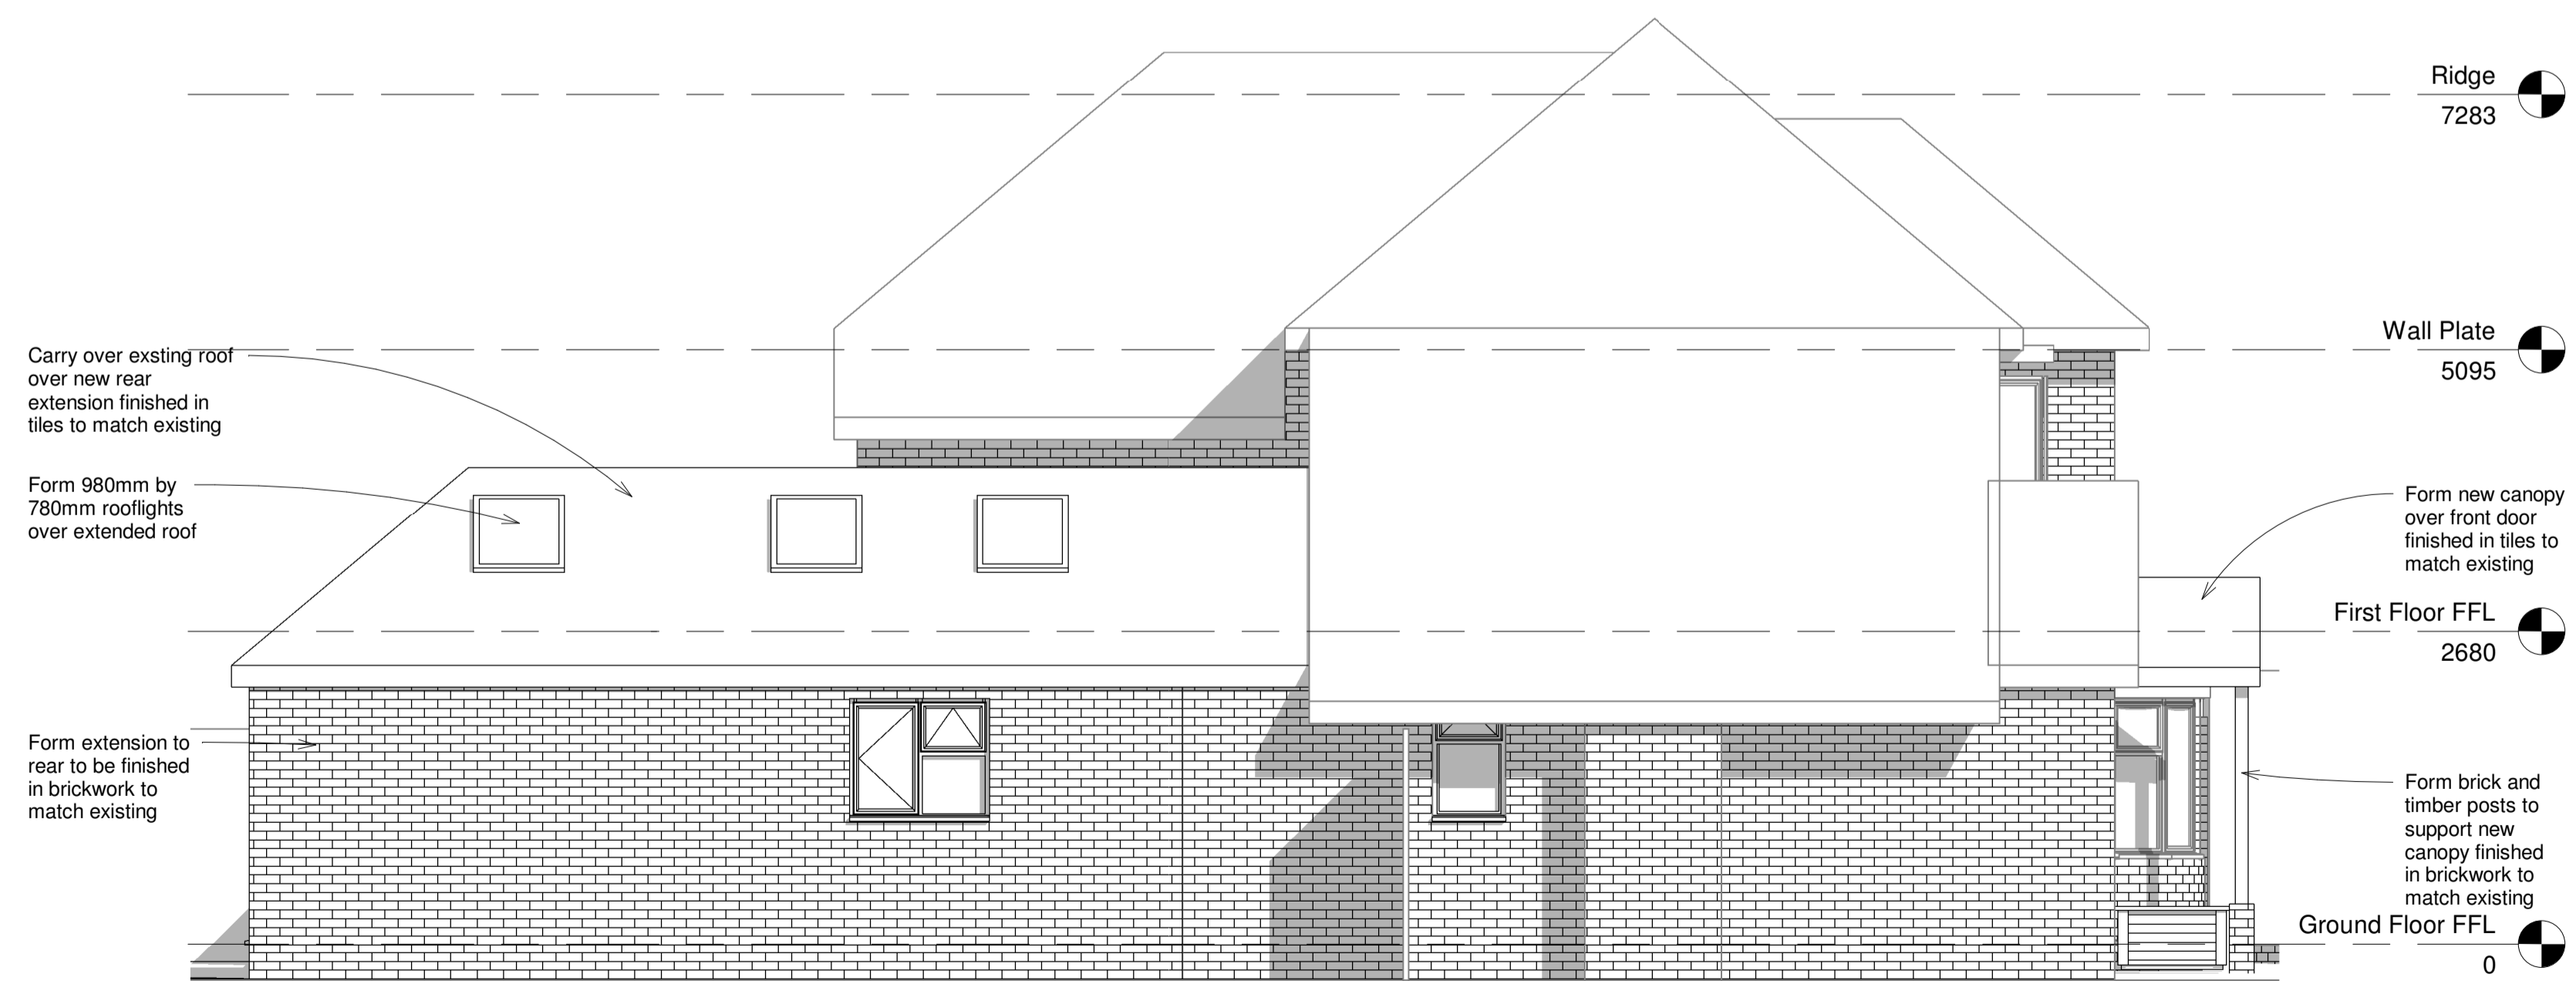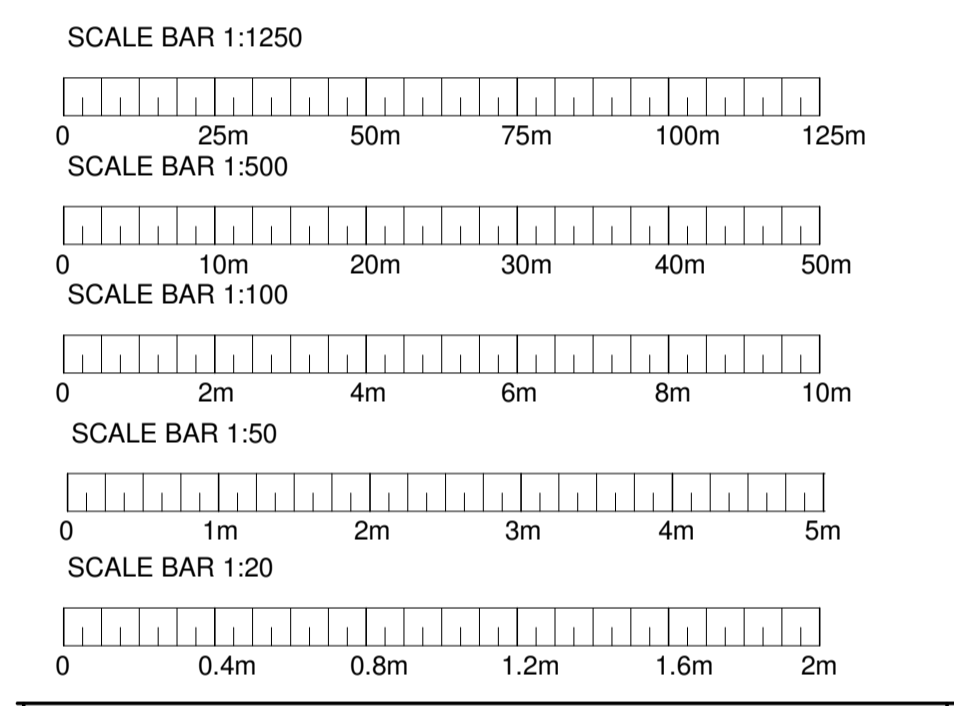

2 Proposed Side Elevation (West) 1:50

your property team
Tel: 03305 550530
e-mail: help@propertyteam.org
www.propertyteam.org

Client
Client Name

Project Address
Client Address

Project
Porch and Single Storey Rear Extensions with New Patio, Rooflights and Patio Doors

Drawing Title
Proposed Side Elevations

Scale 1 : 50	Date 01/08/23	Drawn By MBB
-----------------	------------------	-----------------

Drg No.
EP0000PL01-5

This drawing must not be copied without the consent of extensionplans.net. All dimensions must be checked on site and not scaled from this drawing.